

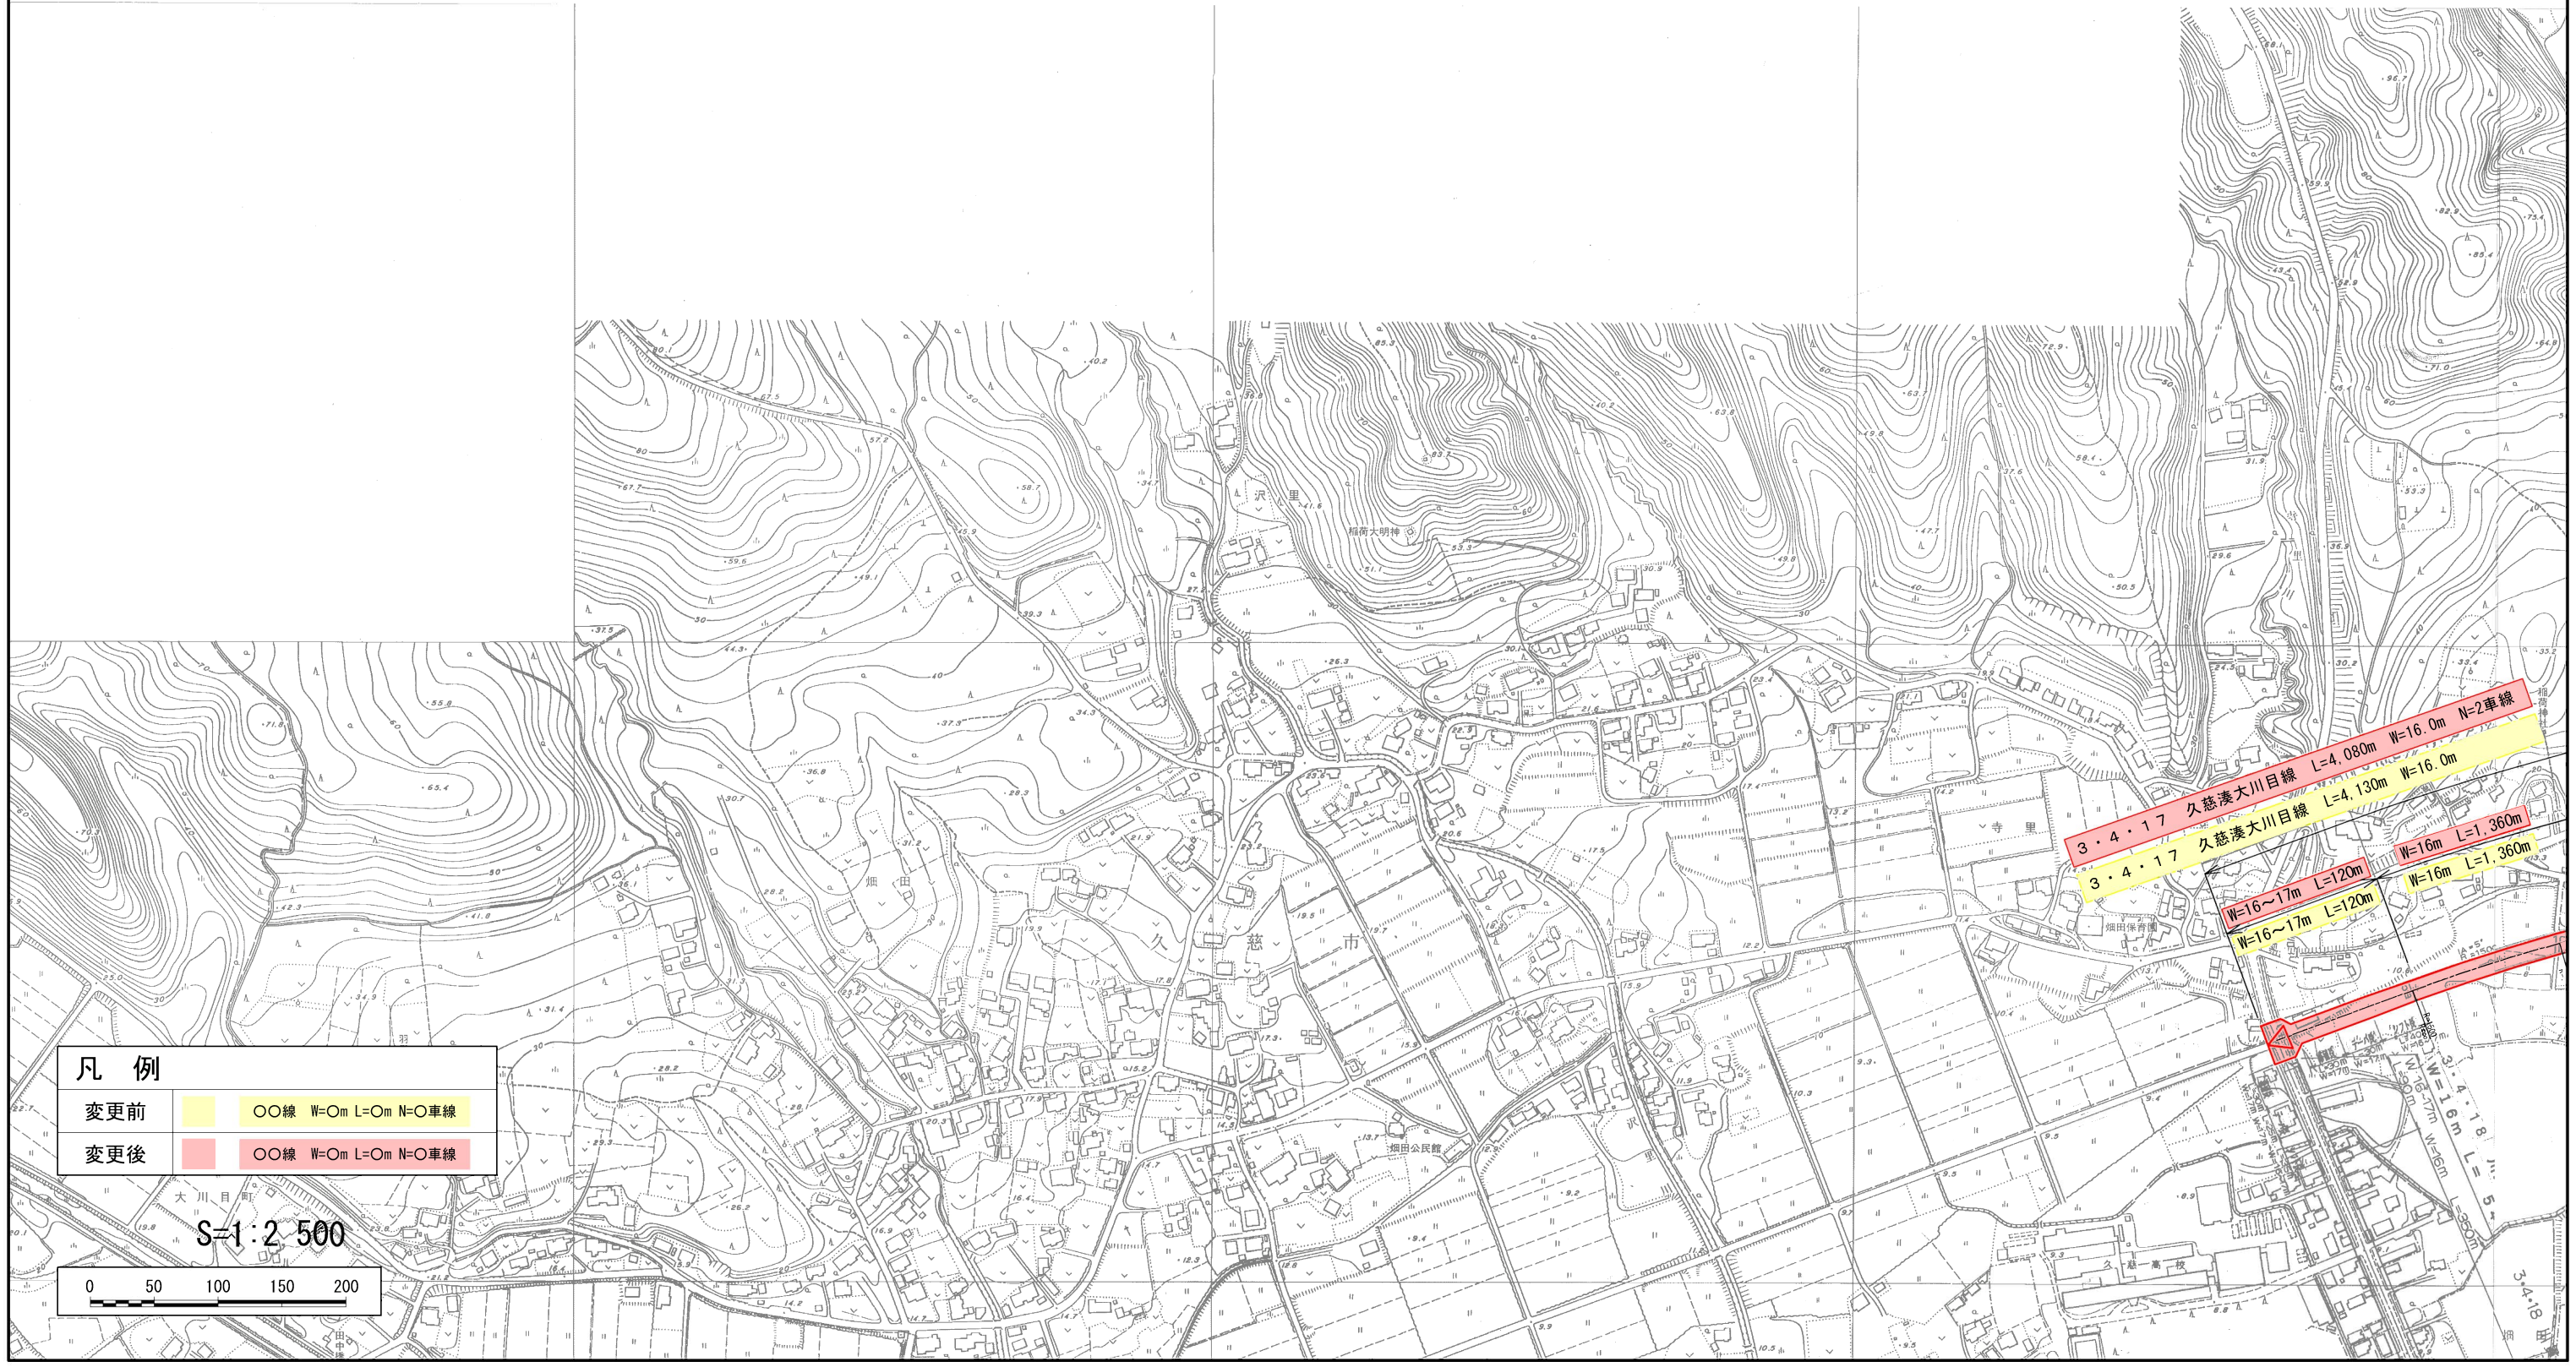




計画図(1) S=1/2,500

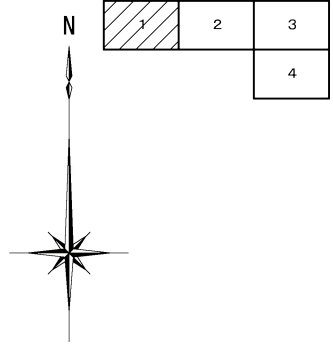


凡 例		
変更前		〇〇線 W=0m L=0m N=0車線
変更後		〇〇線 W=0m L=0m N=0車線

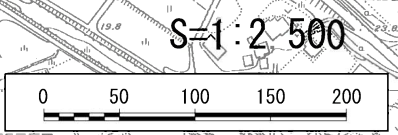

計画図(2) $S=1/2, 500$

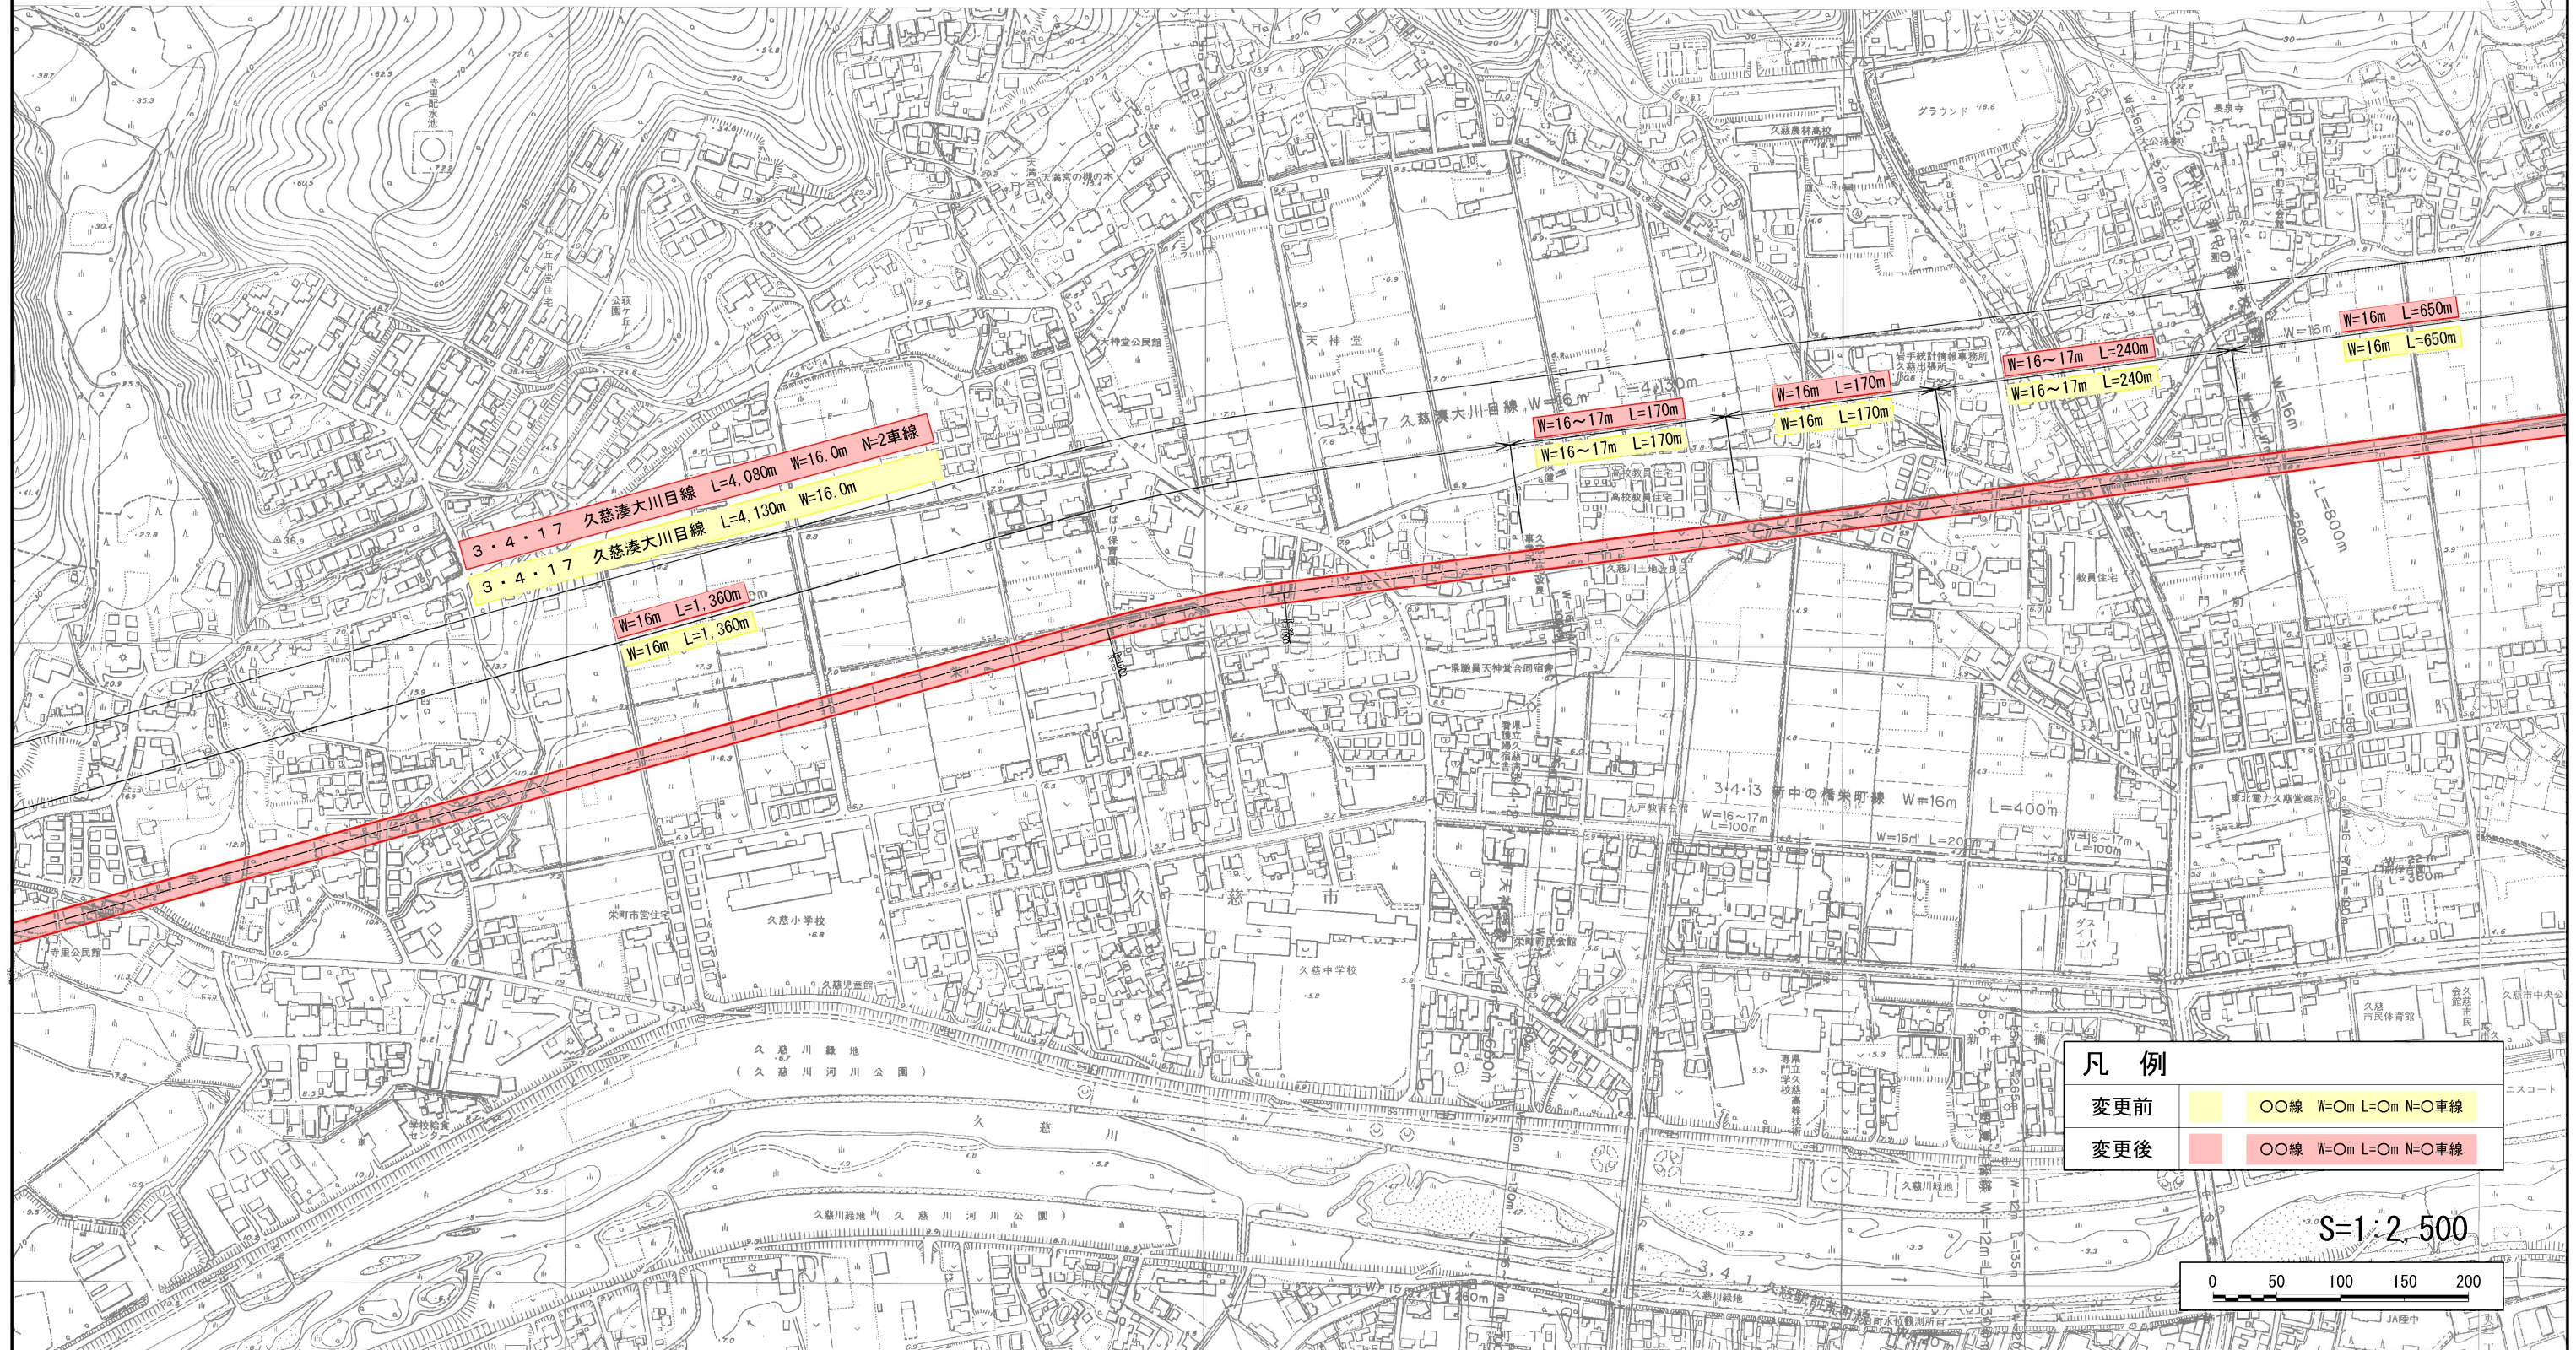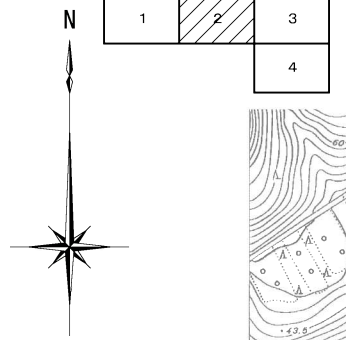

1	2	3
		4

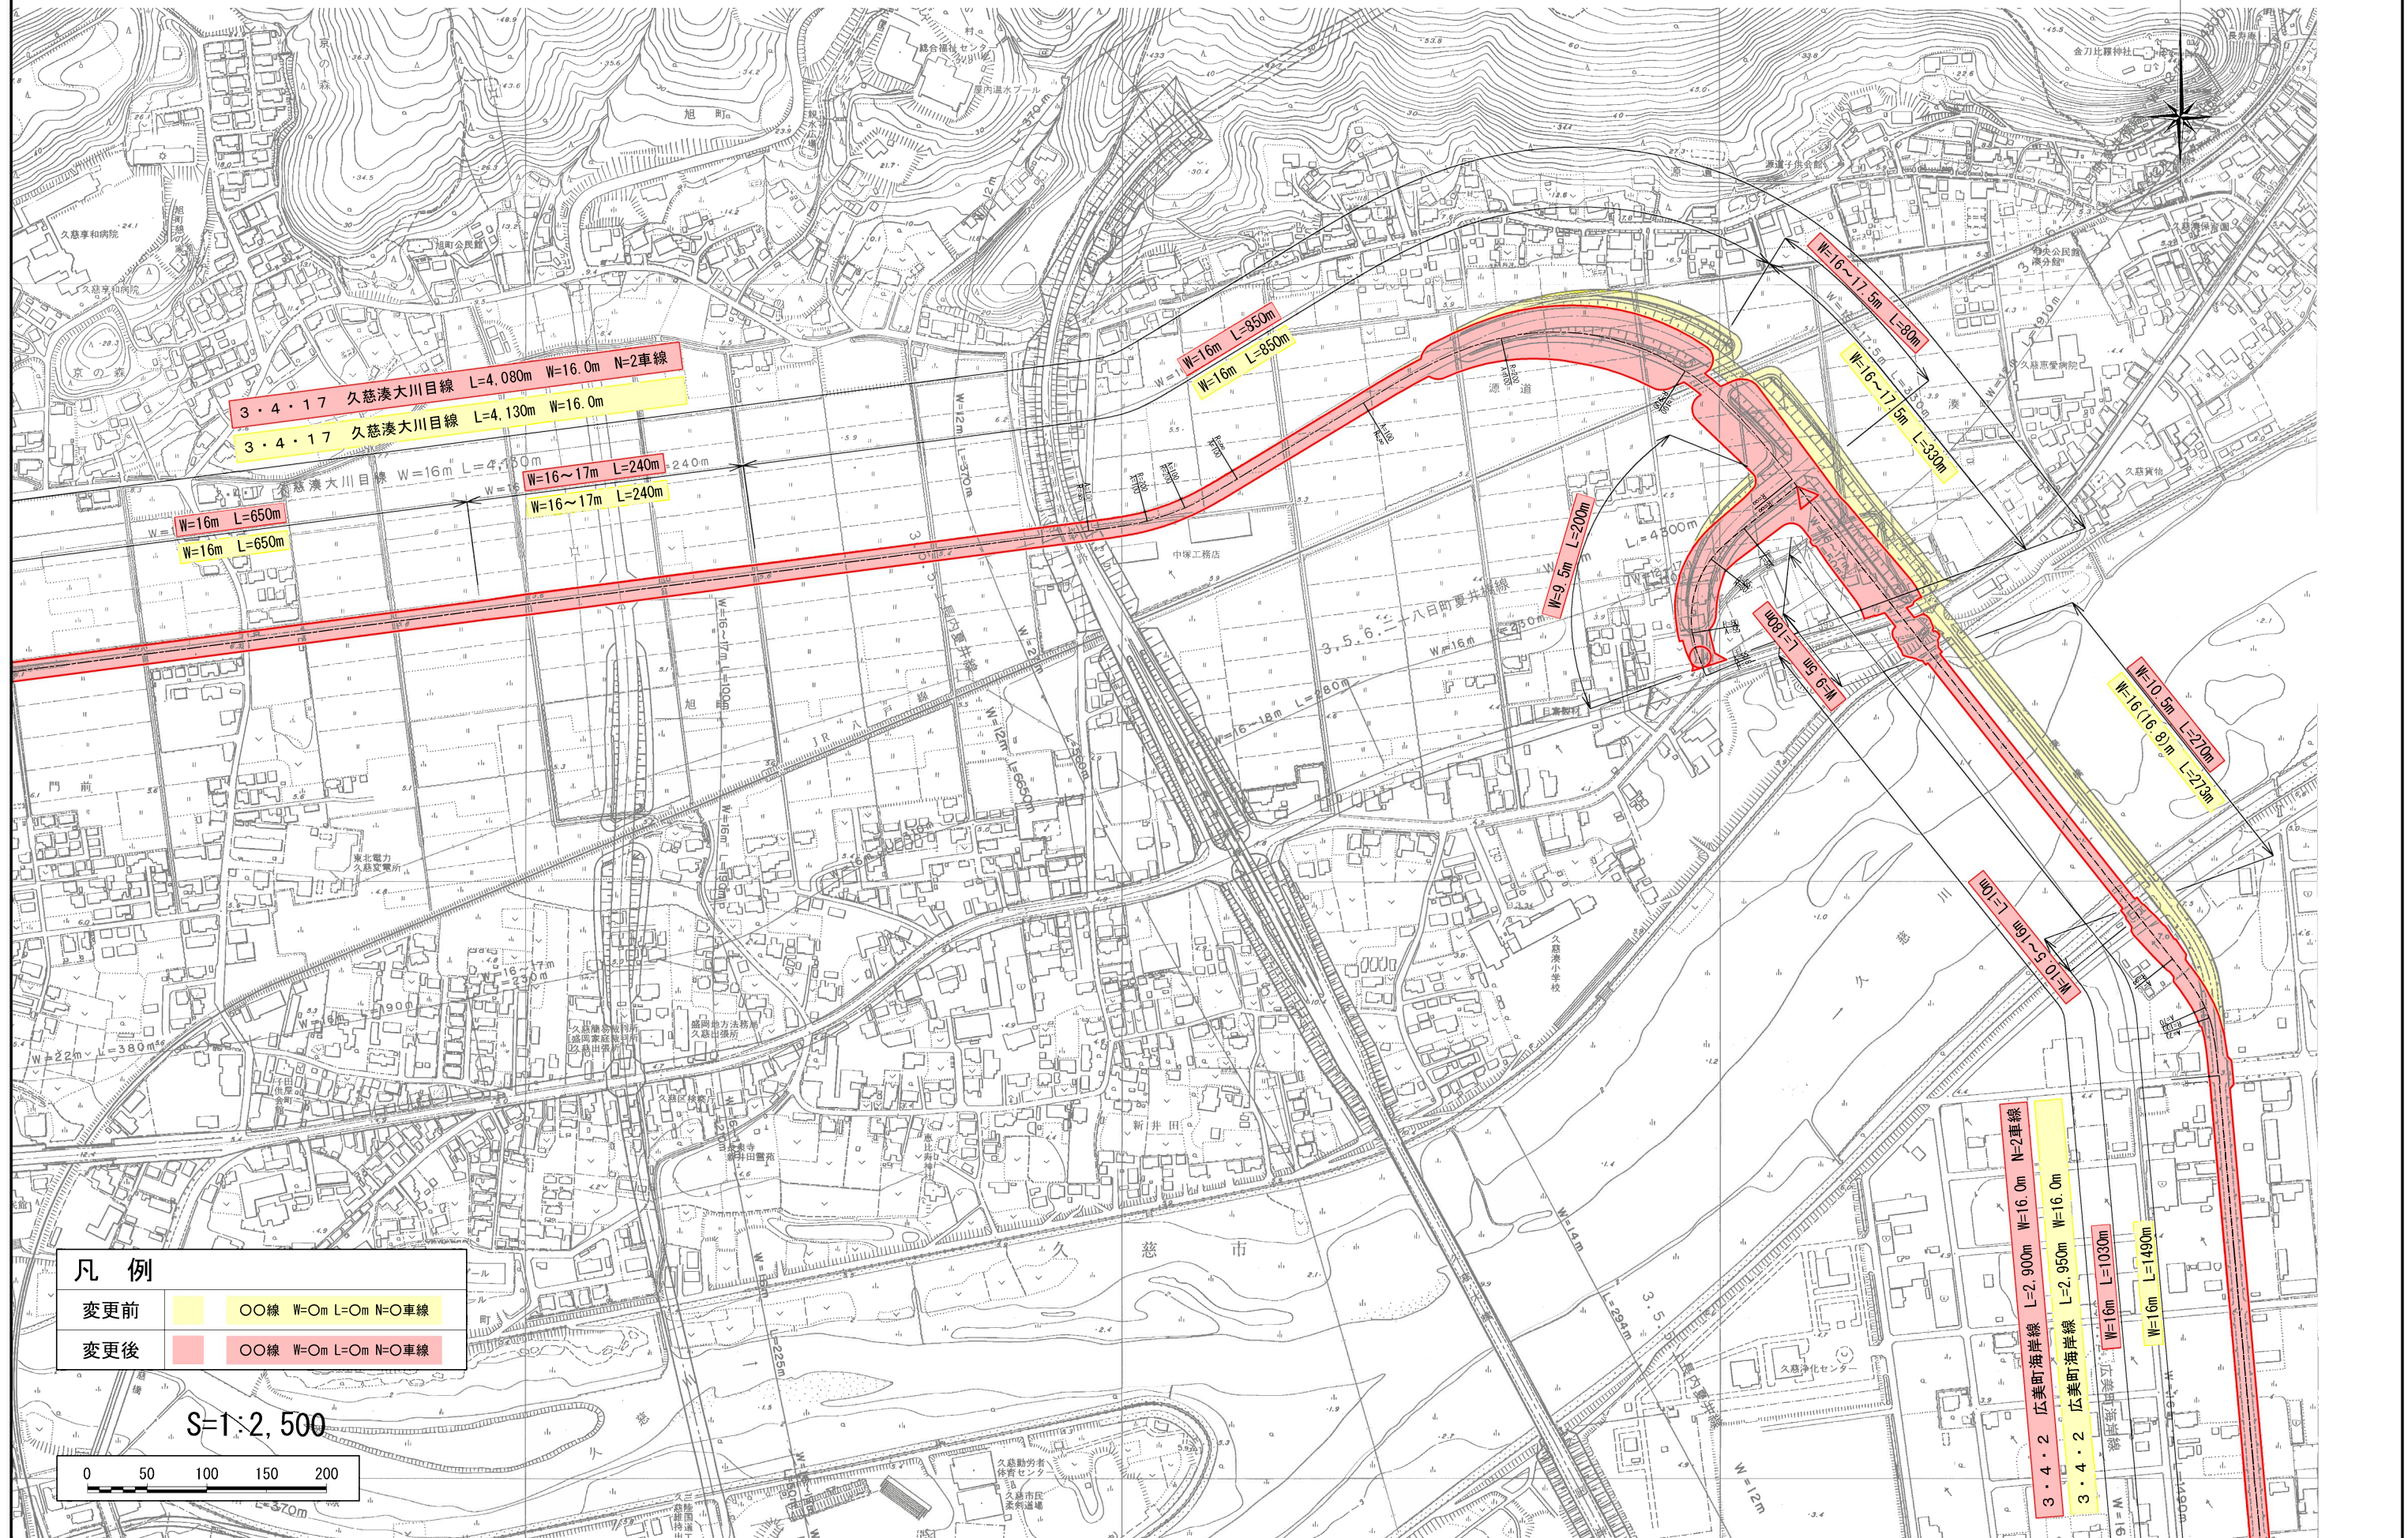

計画図(4) S=1/2, 500

